



VICINITY MAP  
SCALE: 1" = 3000'

 

Date:	3/23/05
Scale:	1" = 100'
Designed by:	NWB
Drawn by:	NWB
Checked by:	RLB II

**BLACKWELL ENGINEERING, PLC**  
 HARRISONBURG, VIRGINIA 22801  
 PHONE: (540)433-6555 FAX: (540)442-7064  
 E-MAIL: INFO@BLACKWELLENR.COM

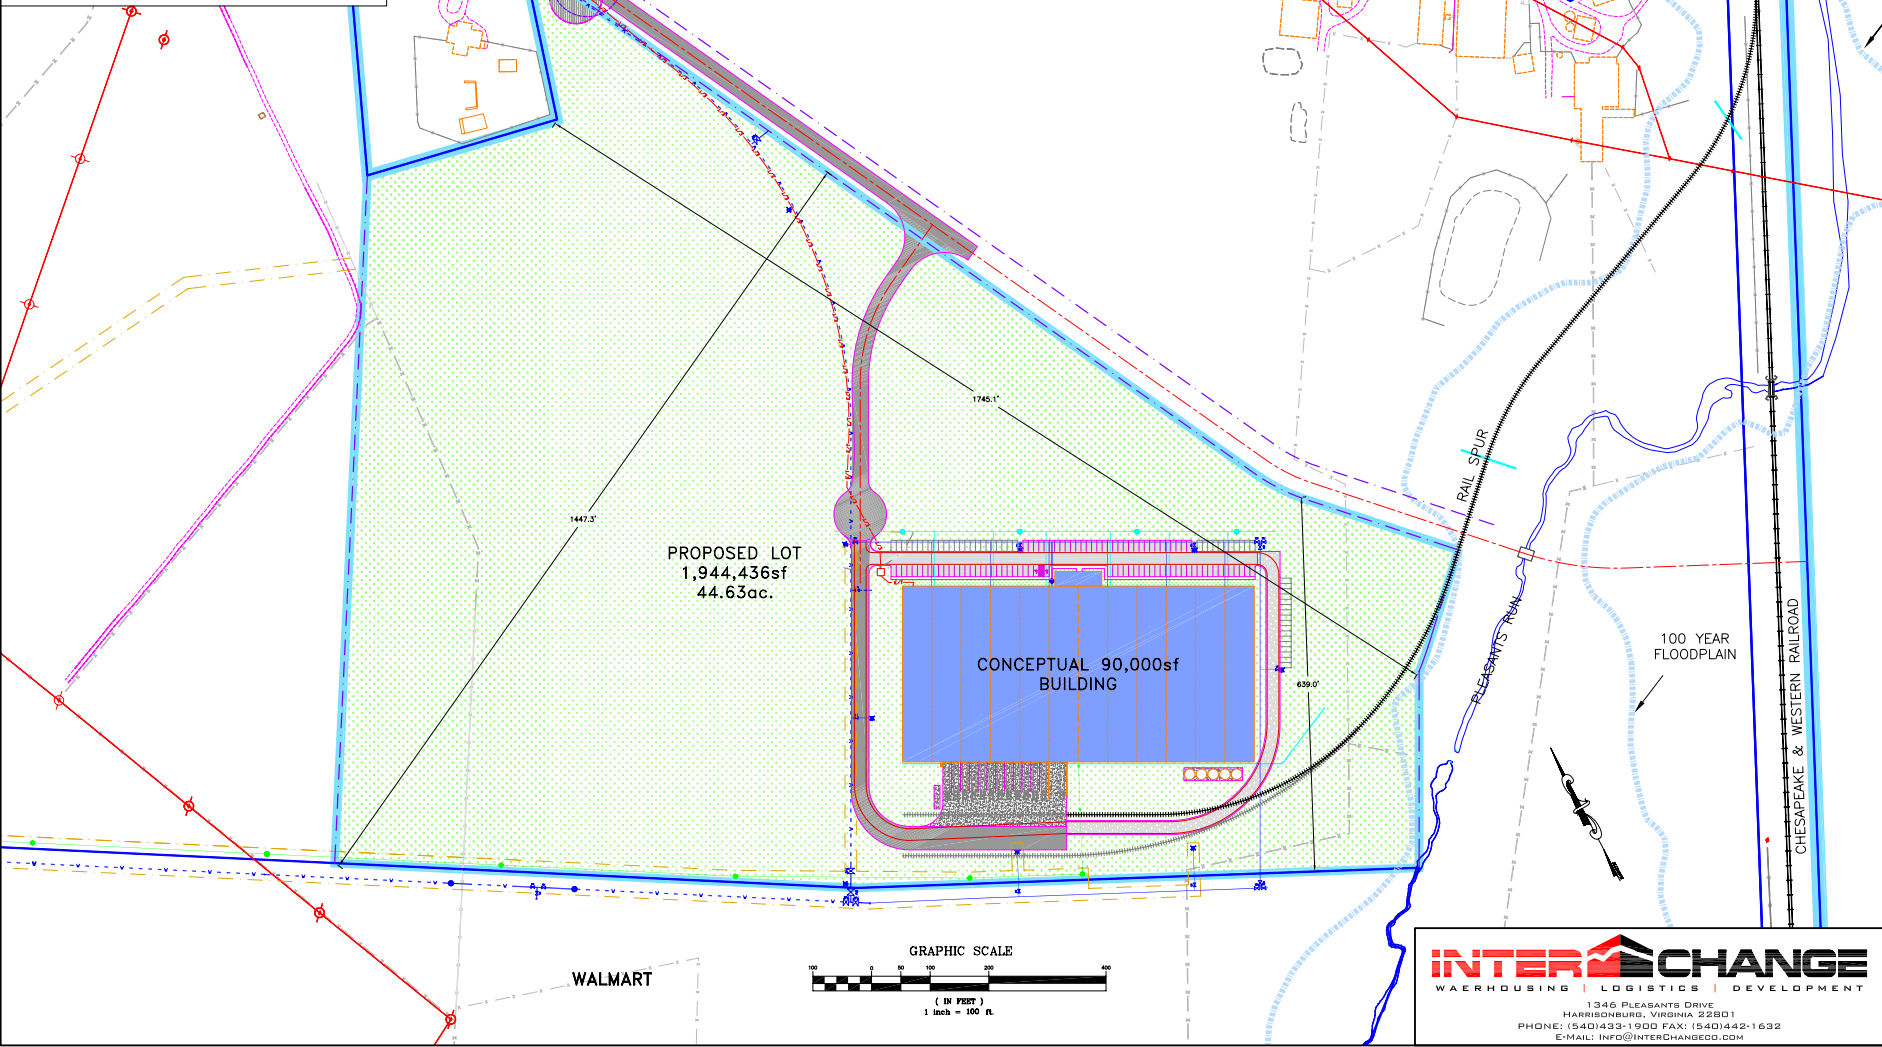

Revision Dates
5-25-05 PER OWNER

**SITE LAYOUT AND UTILITY PLAN**  
 SHEN. VALLEY IND. PARK - SOUTH - C21  
 INTER CHANGE  
 1346 PLEASANTS DRIVE  
 HARRISONBURG, VIRGINIA 22801

Drawing No.  
**C21**  
 of - Sheets

Job No. 1070-01

**INTERCHANGE**  
 WAERHOUSING | LOGISTICS | DEVELOPMENT  
 1346 PLEASANTS DRIVE  
 HARRISONBURG, VIRGINIA 22801  
 PHONE: (540)433-1900 FAX: (540)442-1632  
 E-MAIL: INFO@INTERCHANGECO.COM